



NAME: Catherine Maiera

ADDRESS: 5127 North 53rd Street
Milwaukee, Wisconsin 53218

DESCRIPTION: Part of the NW $\frac{1}{4}$ of the NE $\frac{1}{4}$ of Section 28,
Town 19 North, Range 6 East, Town of Big Flats,
Adams County, Wisconsin, more fully described
as follows;

Beginning at the North One-Quarter Corner
of said Section 28;
Thence S. 89°-12' E. 330.00 feet along the
North line of Section 28;
Thence S. 00°-04' E. 660.00 feet;
Thence N. 89°-12' W. 330.00 feet;
Thence N. 00°-04' W. 660.00 feet along the
One-Quarter Section line to the Point of Beginning.

Containing 5.0 Acres

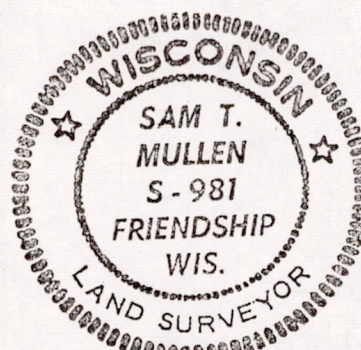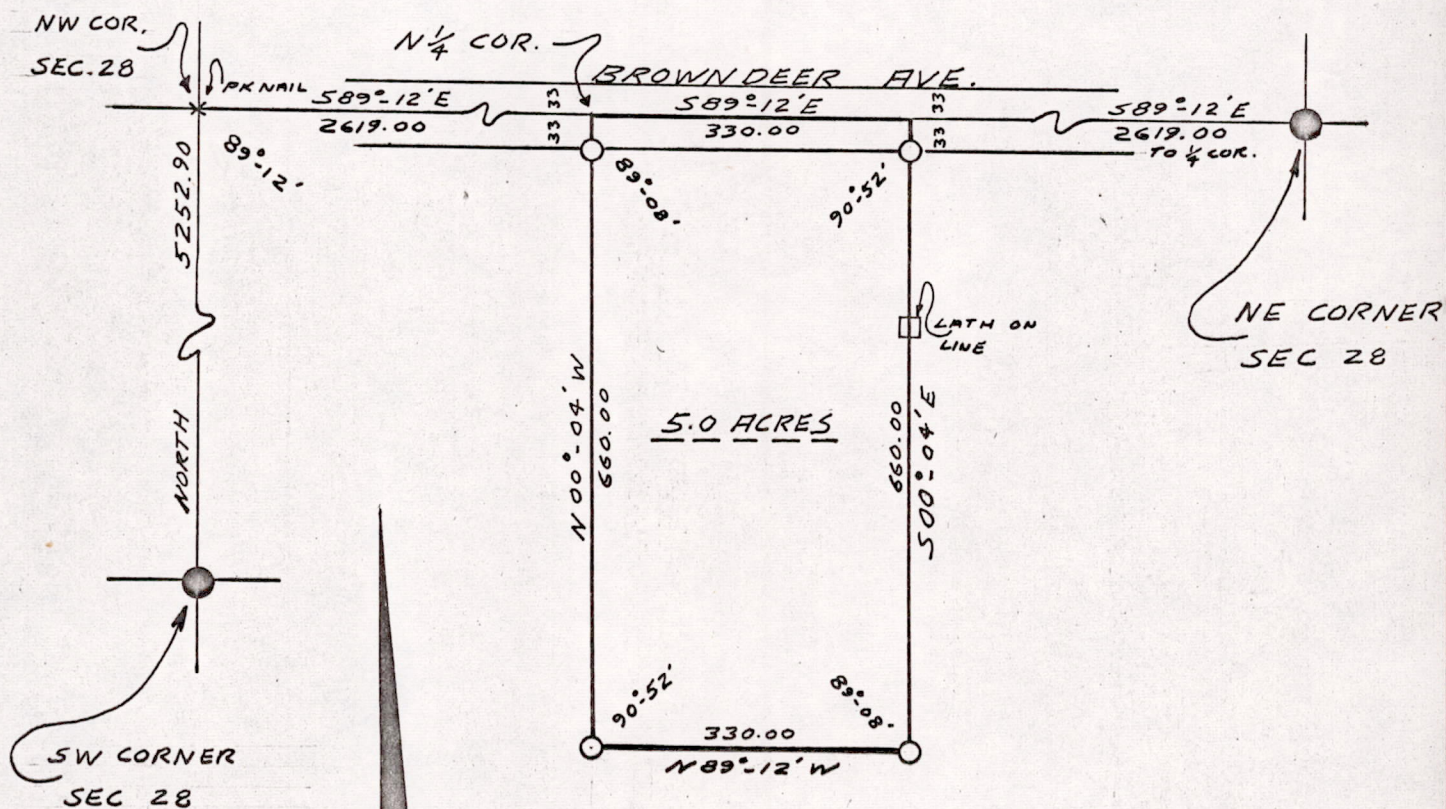

Sam T. Mullen

Sam T. Mullen, R. L. S. No. 981
October 26, 1971

- LEGEND:
○ - IRON PIPE SET
● - MONUMENT FOUND

Pos 28190611003