

# BADGER - LAND SURVEYING INC.

2610 WEST GRAND AVE.  
WISCONSIN RAPIDS, WI. 54495

PHONE: (715) 424 - 5900  
FAX: (715) 424 - 5901  
E-MAIL: blsurvey@wetc.net

IF THE SURVEYORS SEAL IS NOT RED IN COLOR, THIS MAP IS A COPY AND SHOULD BE ASSUMED TO CONTAIN UNAUTHORIZED ALTERATIONS. THE CERTIFICATION DOES NOT APPLY TO COPIES.

PREPARED FOR:

**RUSSELL & SHERI FERDERICK**  
7233 FISH HATCHERY ROAD  
BURLINGTON, WI 53105


© 2005, BADGER-LAND SURVEYING, INC.

DRAWN BY: KW

JOB#: 101405

## PLAT OF SURVEY

BEING ALL OF LOT 74 OF WOODBRIDGE ADDITION TO LAKE CAMELOT, LOCATED IN PART OF SECTION 14, TOWN 20 NORTH, RANGE 6 EAST, TOWN OF ROME, ADAMS COUNTY, WISCONSIN.

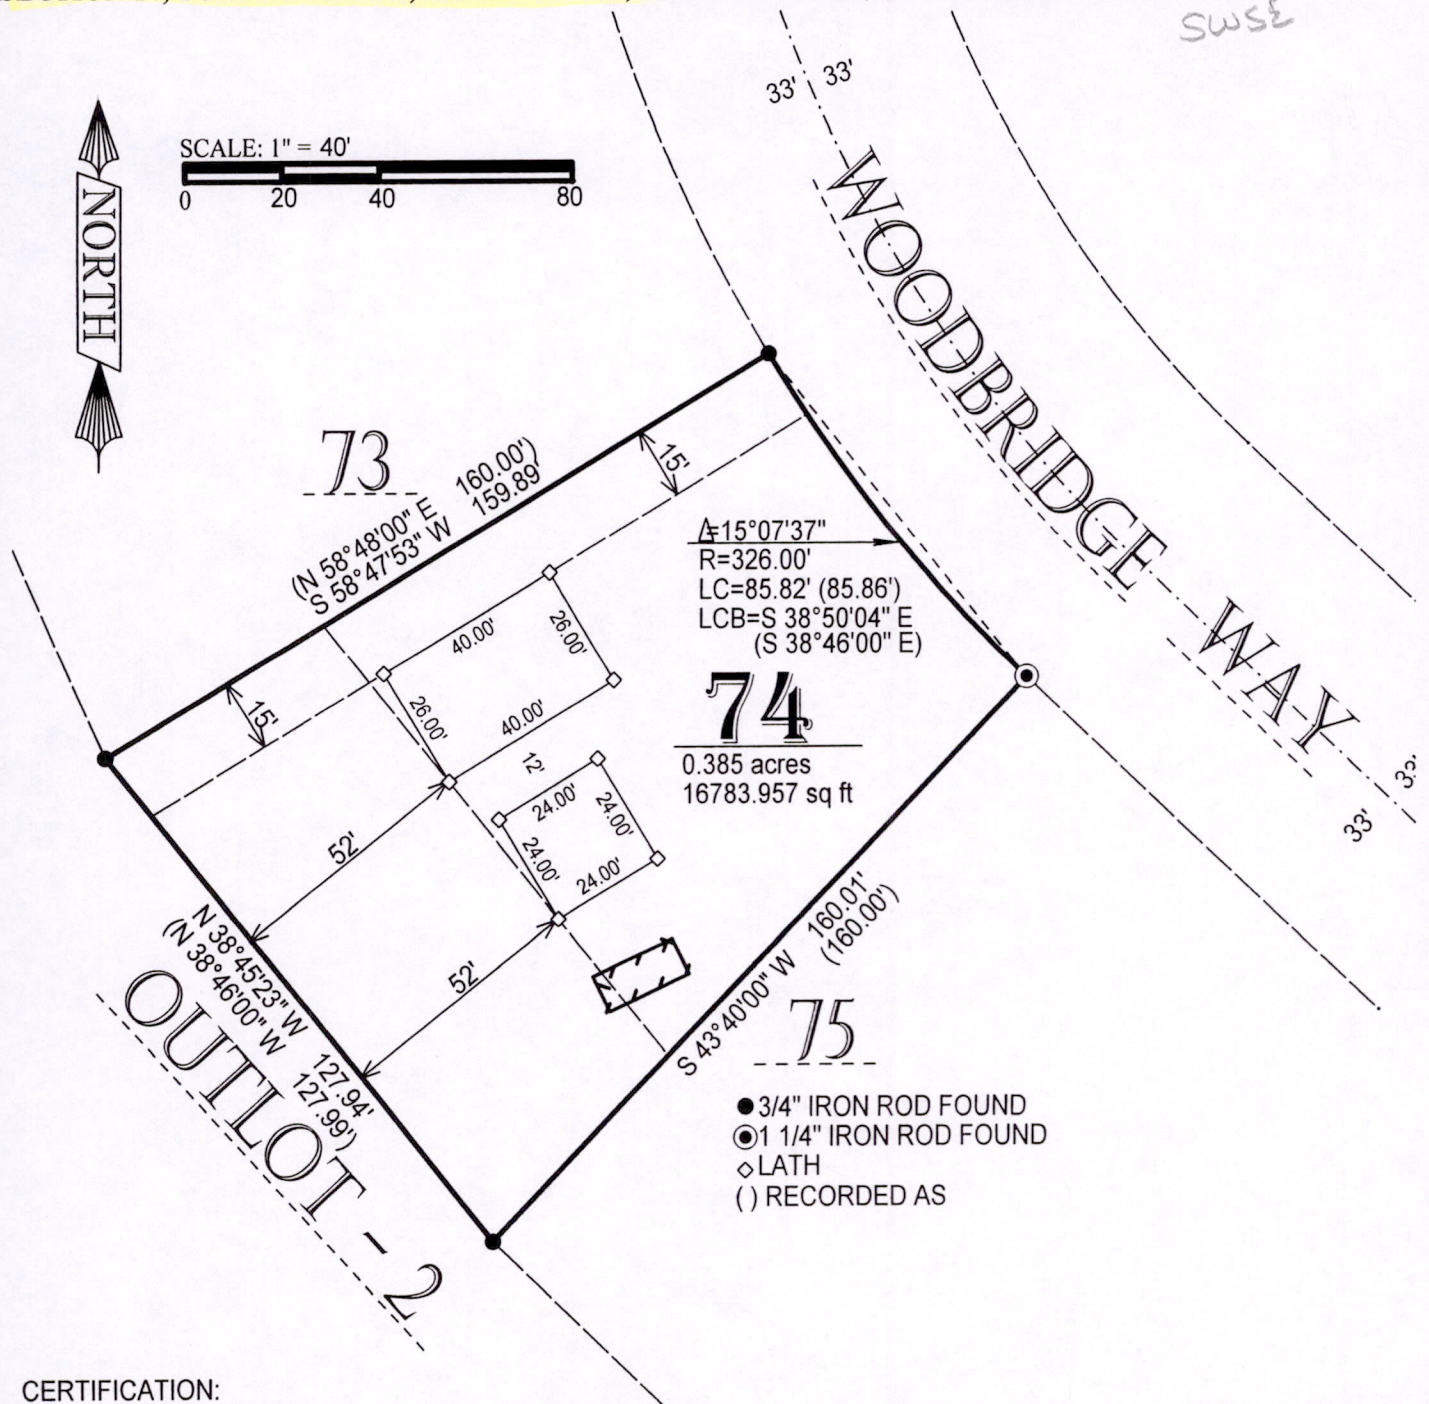


### CERTIFICATION:

I hereby certify that I have surveyed the above described property and that the above map is a true representation thereof and shows the size and location of property, and all improvements located thereon, its exterior boundaries, the location of all visible structures thereon, boundary fences, apparent easements, roadways and visible encroachments, if any.

CERTIFIED CORRECT THIS 17th DAY OF OCTOBER, 2005

Kevin M. Whipple  
KEVIN M. WHIPPLE R.S. 2444  
Drafted By: KEVIN WHIPPLE

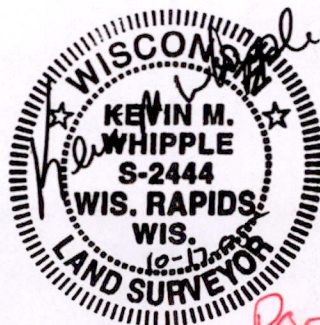

POS14200641005