
PLAT OF SURVEY

FOR

Mark A. & Catherine L. Hardt

All of Lot 50, Chatham Addition to Lake Camelot, Being part of the NW4SE44, Section 15, T20N, R6E, Town of Rome, Adams County, Wisconsin

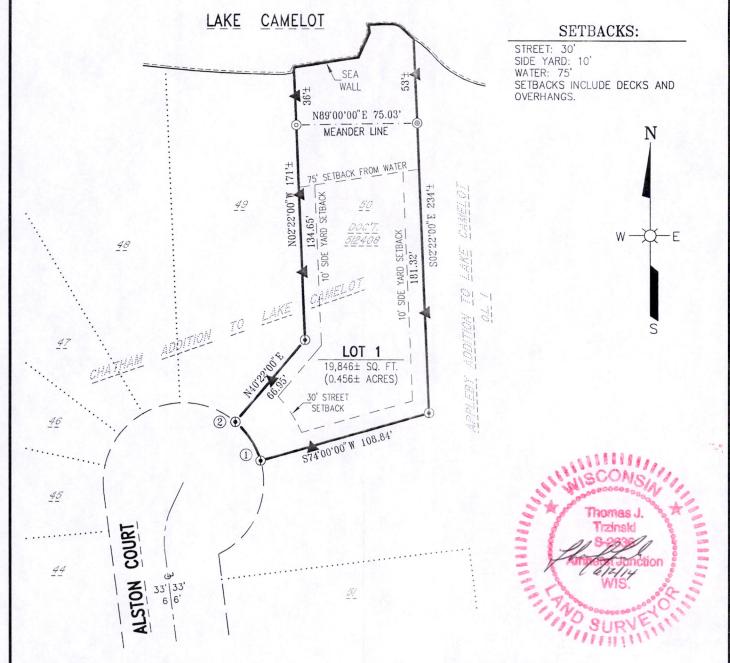

Scale 1"=60' 60' 40' 20' 0' 30' 60' LEGEND:

⊕ ¾" REBAR FOUND

® 1" ROD FOUND

© 1¼" O.D. PIPE FOUND

"PREVIOUSLY RECORDED AS (000)

P.O.B. POINT OF BEGINNING

P.O.C. POINT OF COMMENCEMENT

BASIS FOR BEARINGS:

THE WEST LINE OF LOT 50, CHATHAM ADDITION TO LAKE CAMELOT, ASSUMED TO BEAR NO2"22"00"W.

OWNER:

MARK A. & CATHERINE L. HARDT 925 ALSTON COURT NEKOOSA, WI 54457

Description:

ALL OF LOT 50, CHATHAM ADDITION TO LAKE CAMELOT, BEING PART OF THE NW4SE4, SECTION 15, T20N, R6E, TOWN OF ROME, ADAMS COUNTY, WISCONSIN.

Surveyor's Certificate:

I, THOMAS J. TRZINSKI, REGISTERED LAND SURVEYOR, DO HEREBY CERTIFY THAT THIS IS A TRUE & CORRECT COPY OF A PLAT OF SURVEY AS MADE BY ME ON MAY 5, 2014, BY THE DIRECTION OF CATHERINE HARDT

THE PROPERTY AS SHOWN AND DESCRIBED ON THIS MAP WAS SURVEYED UNDER MY DIRECTION AND CONTROL ACCORDING TO THE WISCONSIN ADMINISTRATIVE CODE CHAPTER A-E7, MINIMUM STANDARDS FOR PROPERTY SURVEYS, AND IS A CORRECT REPRESENTATION OF SAID SURVEY, TO THE BEST OF MY KNOWLEDGE AND BELIEF.

DATED THIS 71 DAY OF MAY, 2014.

THOMAS J. TRZINSKI, RLS-2636 REGISTERED LAND SURVEYOR

-CURVE TABLE-

CURVE	PARCEL	RADIUS	CHORD	TANGENT	TANGENT	CENTRAL	ARC	CHORD
NO.	NO.	LENGTH	BEARING	BEARING	BEARING	ANGLE	LENGTH	LENGTH
1-2	1	50.00'	N32'49'00"W	N16'00'00"W	S49*38'00"E	33'38'00"	29.35'	28.93'

Dwg. No. 9779-A-1-A | 221

Project No. 14-62

Drawn By: Jim Brasel

Date: MAY 7, 2014

Sheet 1 of 1 Sheet



ESP GROUP, INC.

LAMPERT-LEE & ASSOCIATES

ENGINEERS • SURVEYORS • PLANNERS

10968 State Hwy. 54 East • Wisconsin Rapids, WI 54494-8718 715-424-3131 or 715-344-0068 • FAX 715-423-8774